


LEGEND:
 EMP=Electronic Metering Panel
 SDP=Switch Distribution Panel
 G=Gas Meter
 W=Water Meter
 BTU=BTU Meter

Typical Electrical, Gas,BTU and Water Metering System Layout.(N.T.S.)

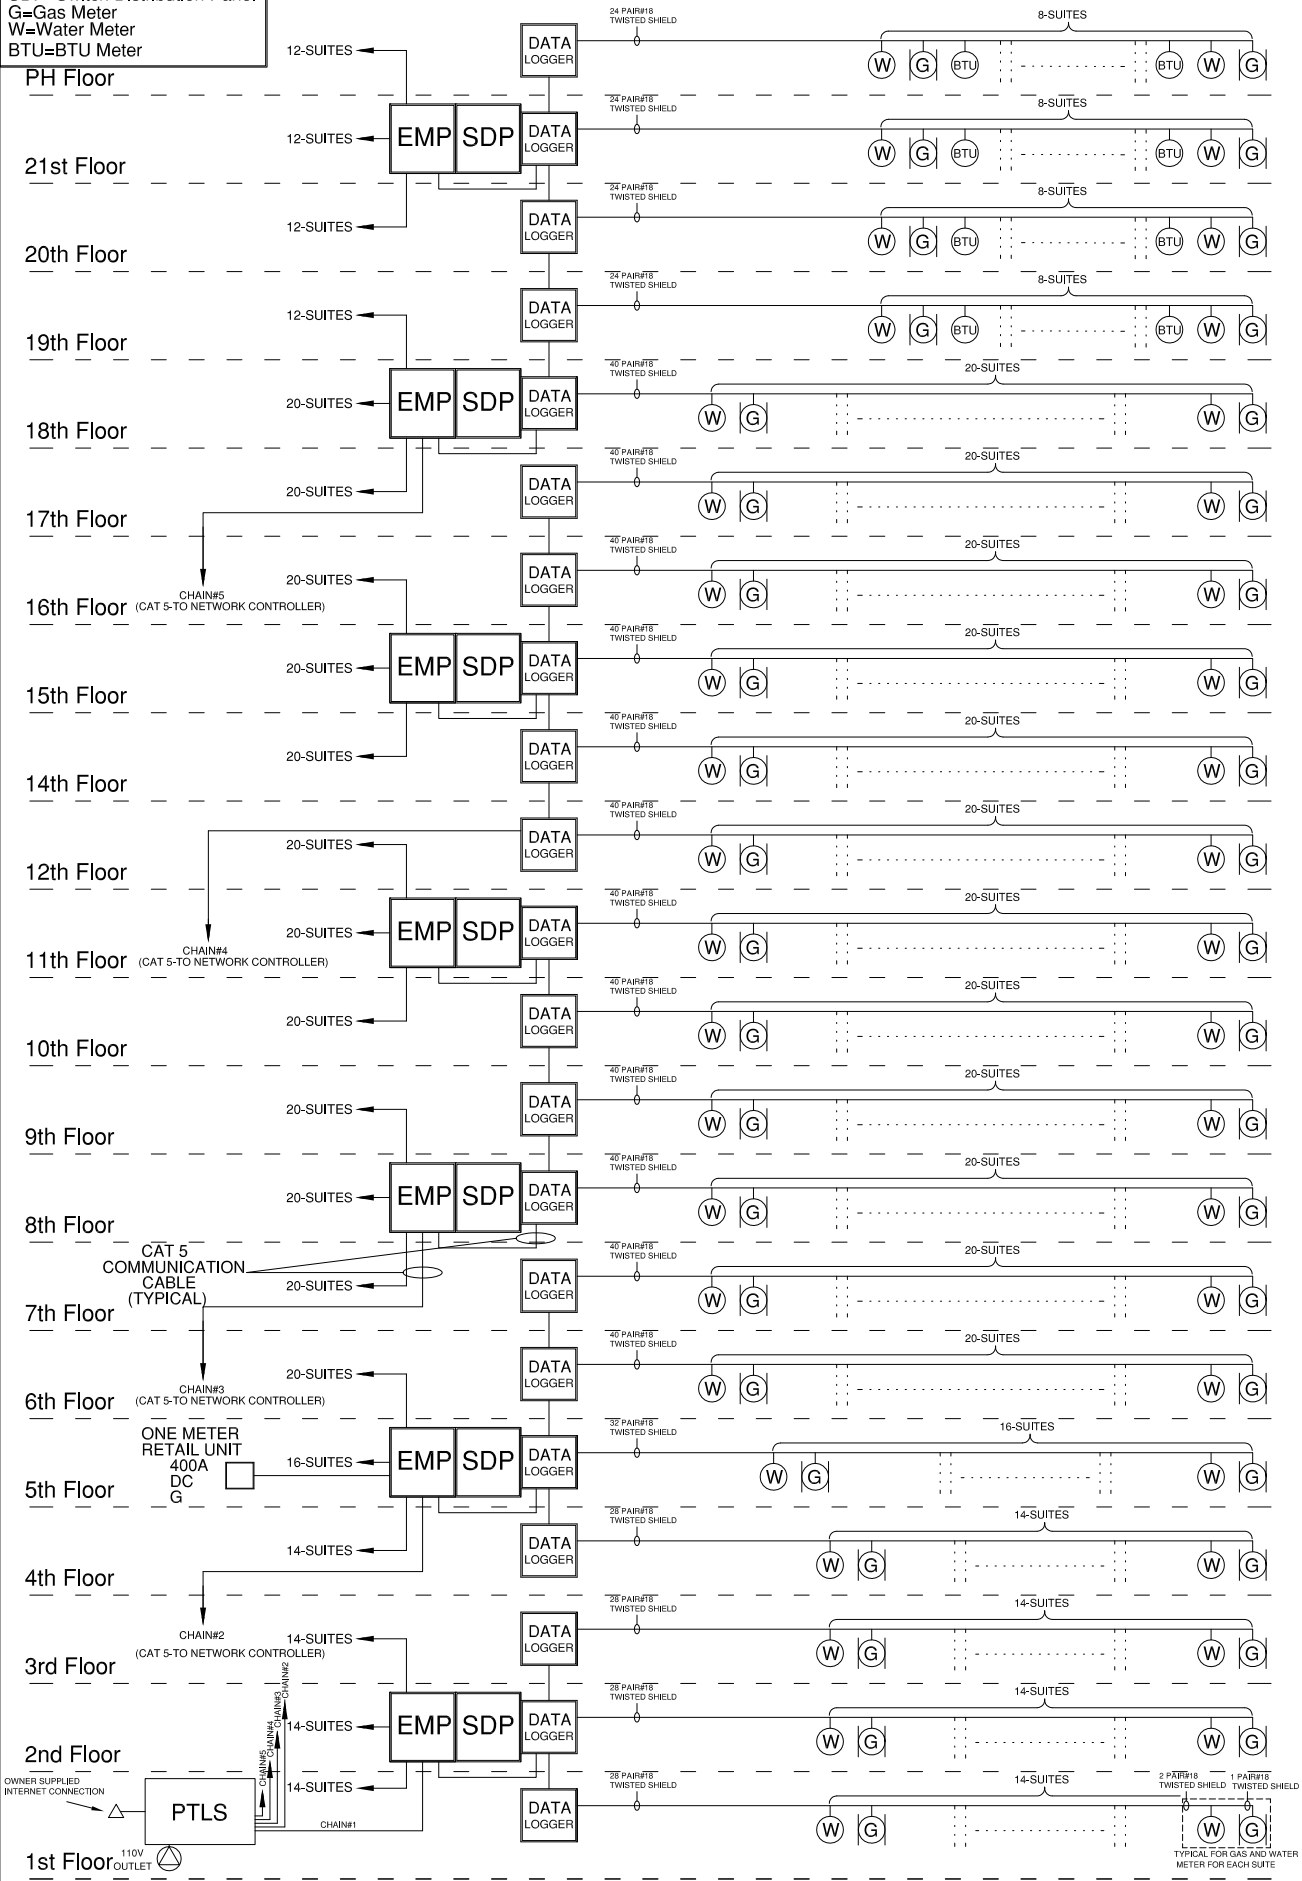

<p>Intellimeter CANADA INC. Innovative Metering Solutions</p>	revision	date	Project Name:	Engineer:	Developer:	Contractor:	Date:	Project No.:	Draw No.:	P.O.#	Drawn By:	Drawing:
	<p>A detail no. B no. for field location drawing no. C drawing no. sheet no.</p>											Hossein Pakbin